


REVISION NOTES				
Rev	Date	Description	Drw	Chk
A	13/03/2020	Initial Issue	IN	JG

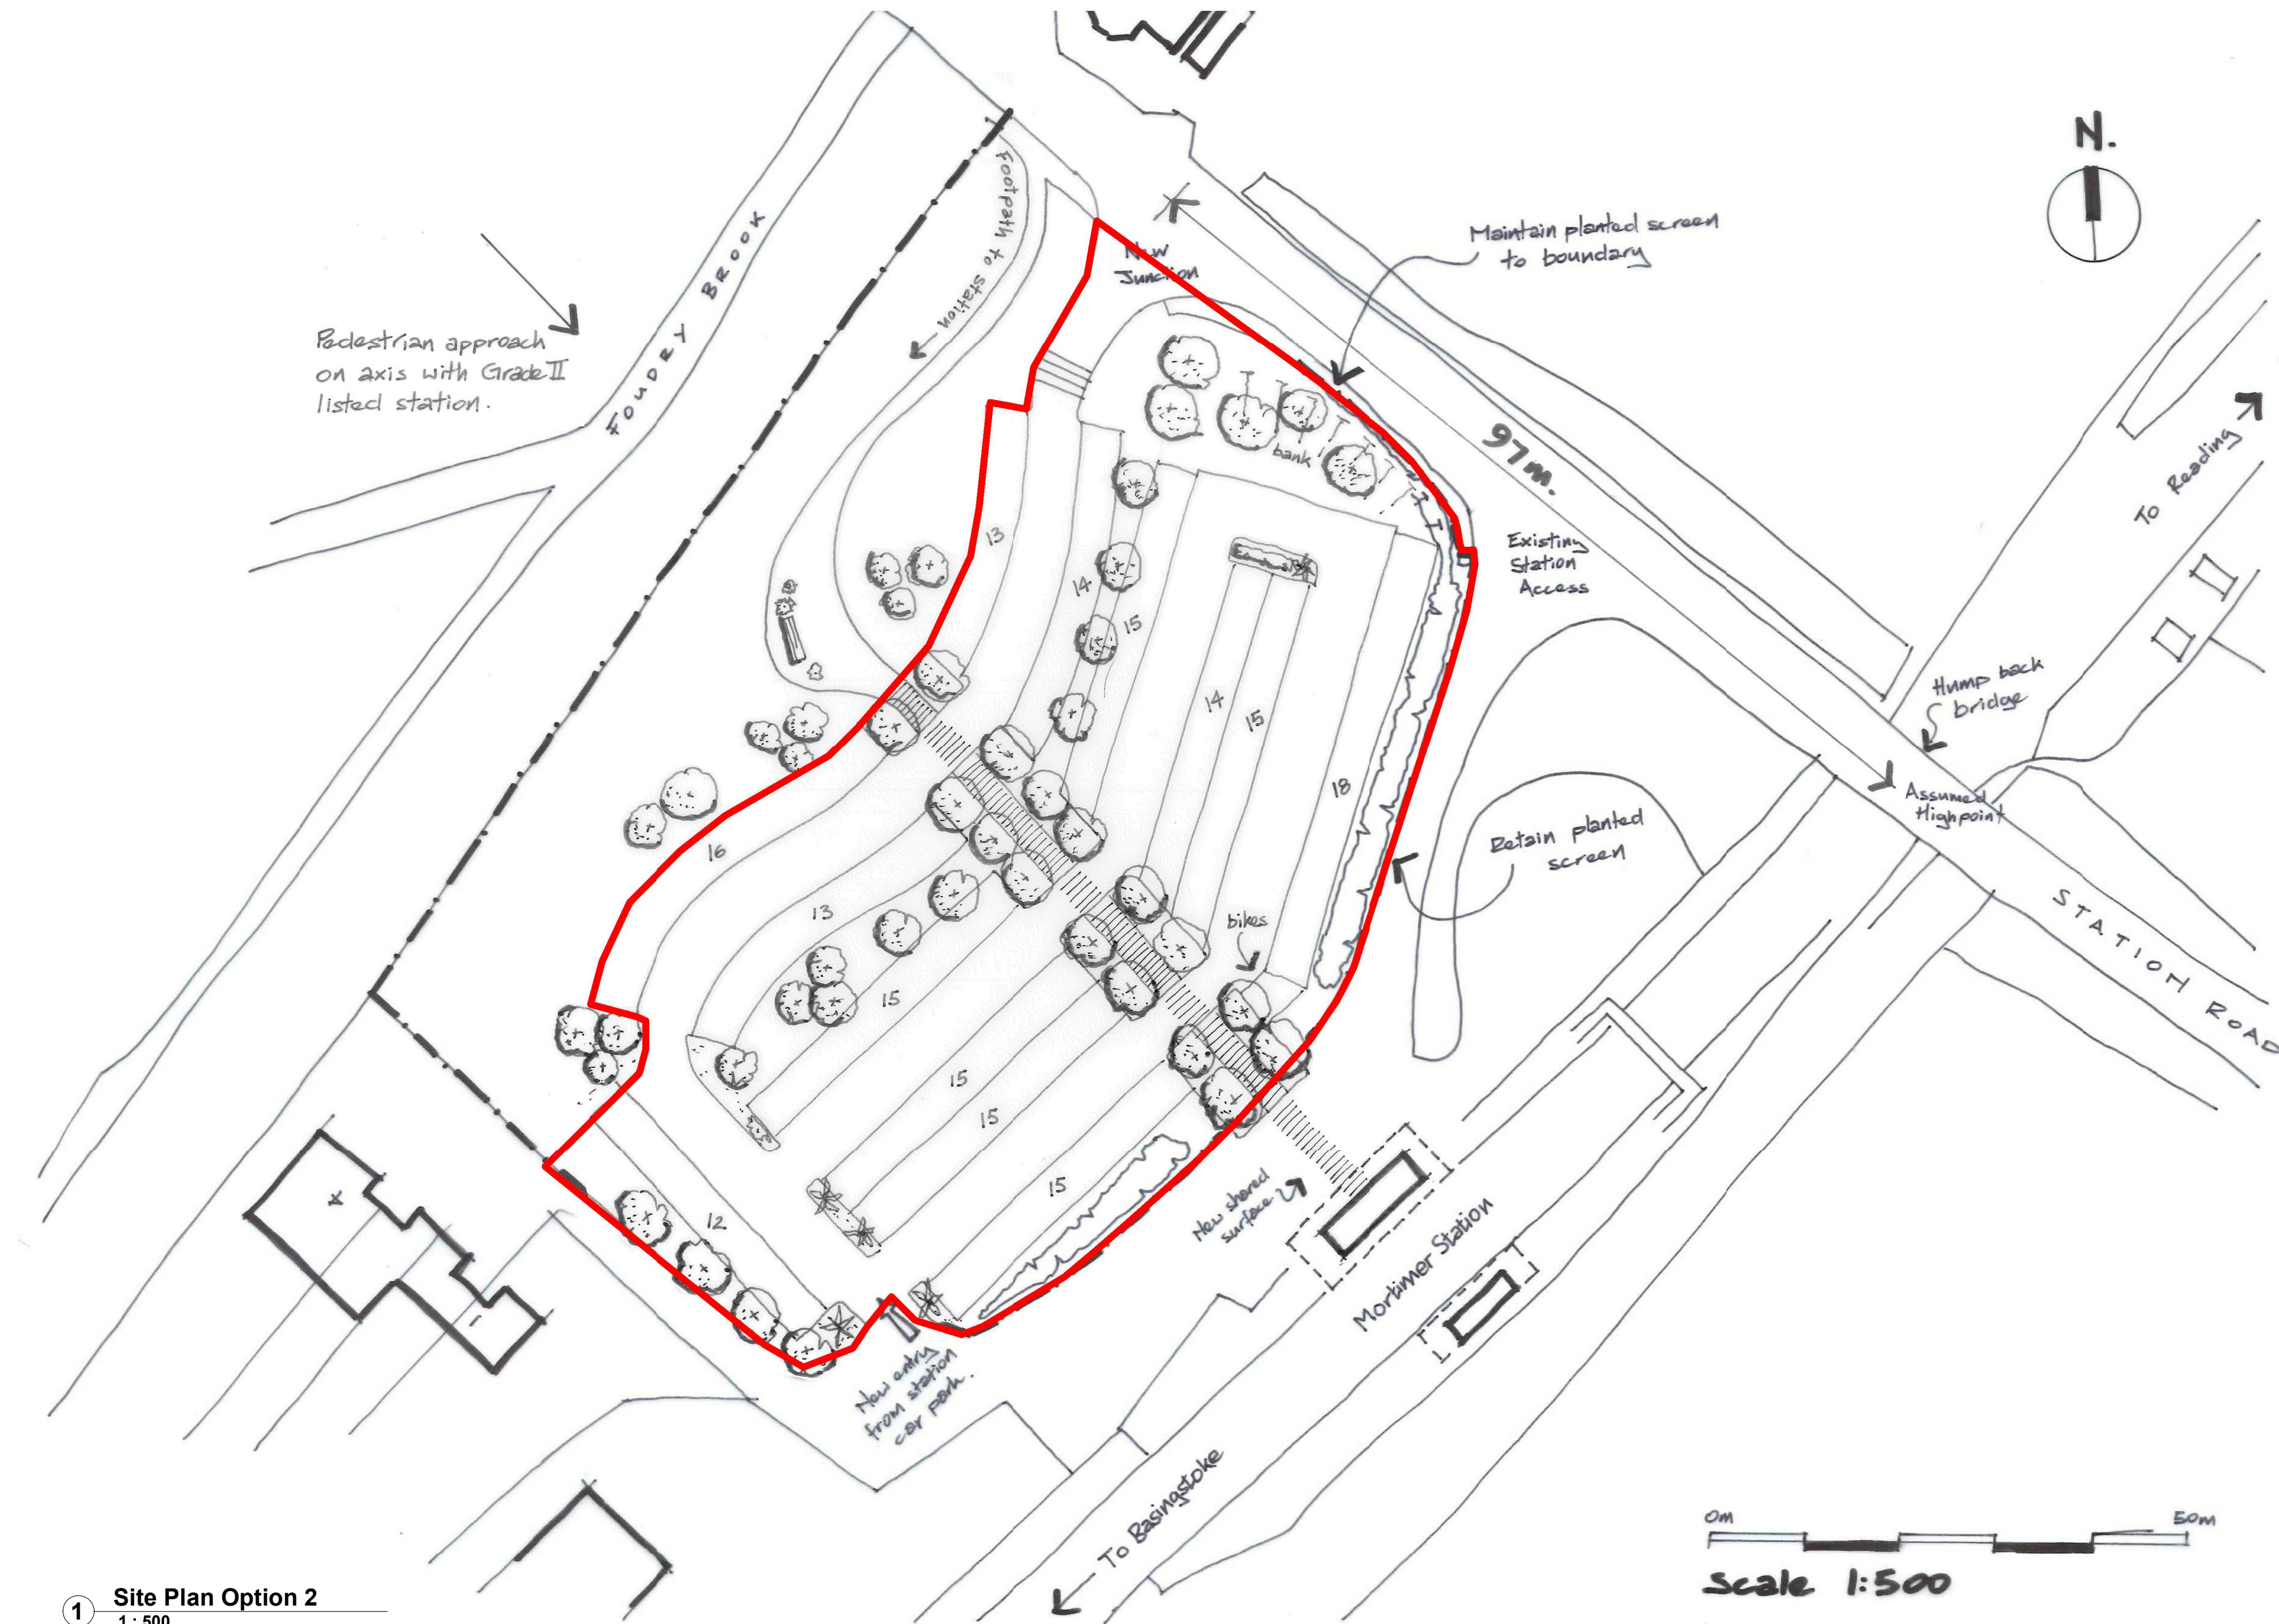

**Accommodation: 190 Parking Spaces**

based on modules 2.4m x 4.8m

**Area: 1.50 acres  
0.60 hectares**

For discussion:

- Motorcycle Parks
- Electric Charging Points?
- Barrier Operation
- CCTV

Pre-design study subject to:

- Levels Survey
- Flood Risk Report
- Highways Design
- Arboricultural constraints

**1 Site Plan Option 2**  
1 : 500

Project  
**Mortimer Station Car Park**  
Station Road Mortimer

Client

**M & G Developments**

**WLA.**

**WLAWilliamsLester.**

Endeavour House, Crow Arch Lane, Ringwood, BH24 1HP  
www.williamslester.com 01425 485234 mail@williamslester.com

Pre-design Study, Option 2

Scale A2 @ 1 : 500

Revision	Drawing Status
<b>A</b>	<b>Preparation</b>
Suitability	Suitability Description

Drawing No.

**5991-WLA-SM-XX-DR-A-1012**